

© 2017 NAPHN
These drawings and specifications including the design and arrangements represented herein are the property of NAPHN. No part thereof shall be copied, disclosed to others, or used in conjunction with any other work or project other than that for which they have been prepared without express consent of NAPHN.

No.	Description	Date
1	TYP. DETAILS	170805

NOT FOR CONSTRUCTION

PASSIVE HOUSE ICE BOX CHALLENGE
NAPHN 2017 Annual Conference
Oakland, CA

DRAWING TITLE:
PASSIVE HOUSE BOX

B-SCAN:


DRAWING NO.:

01


ISSUE DATE:
AUGUST 5, 2017

PROJECT NO.:


SCALE:
As indicated

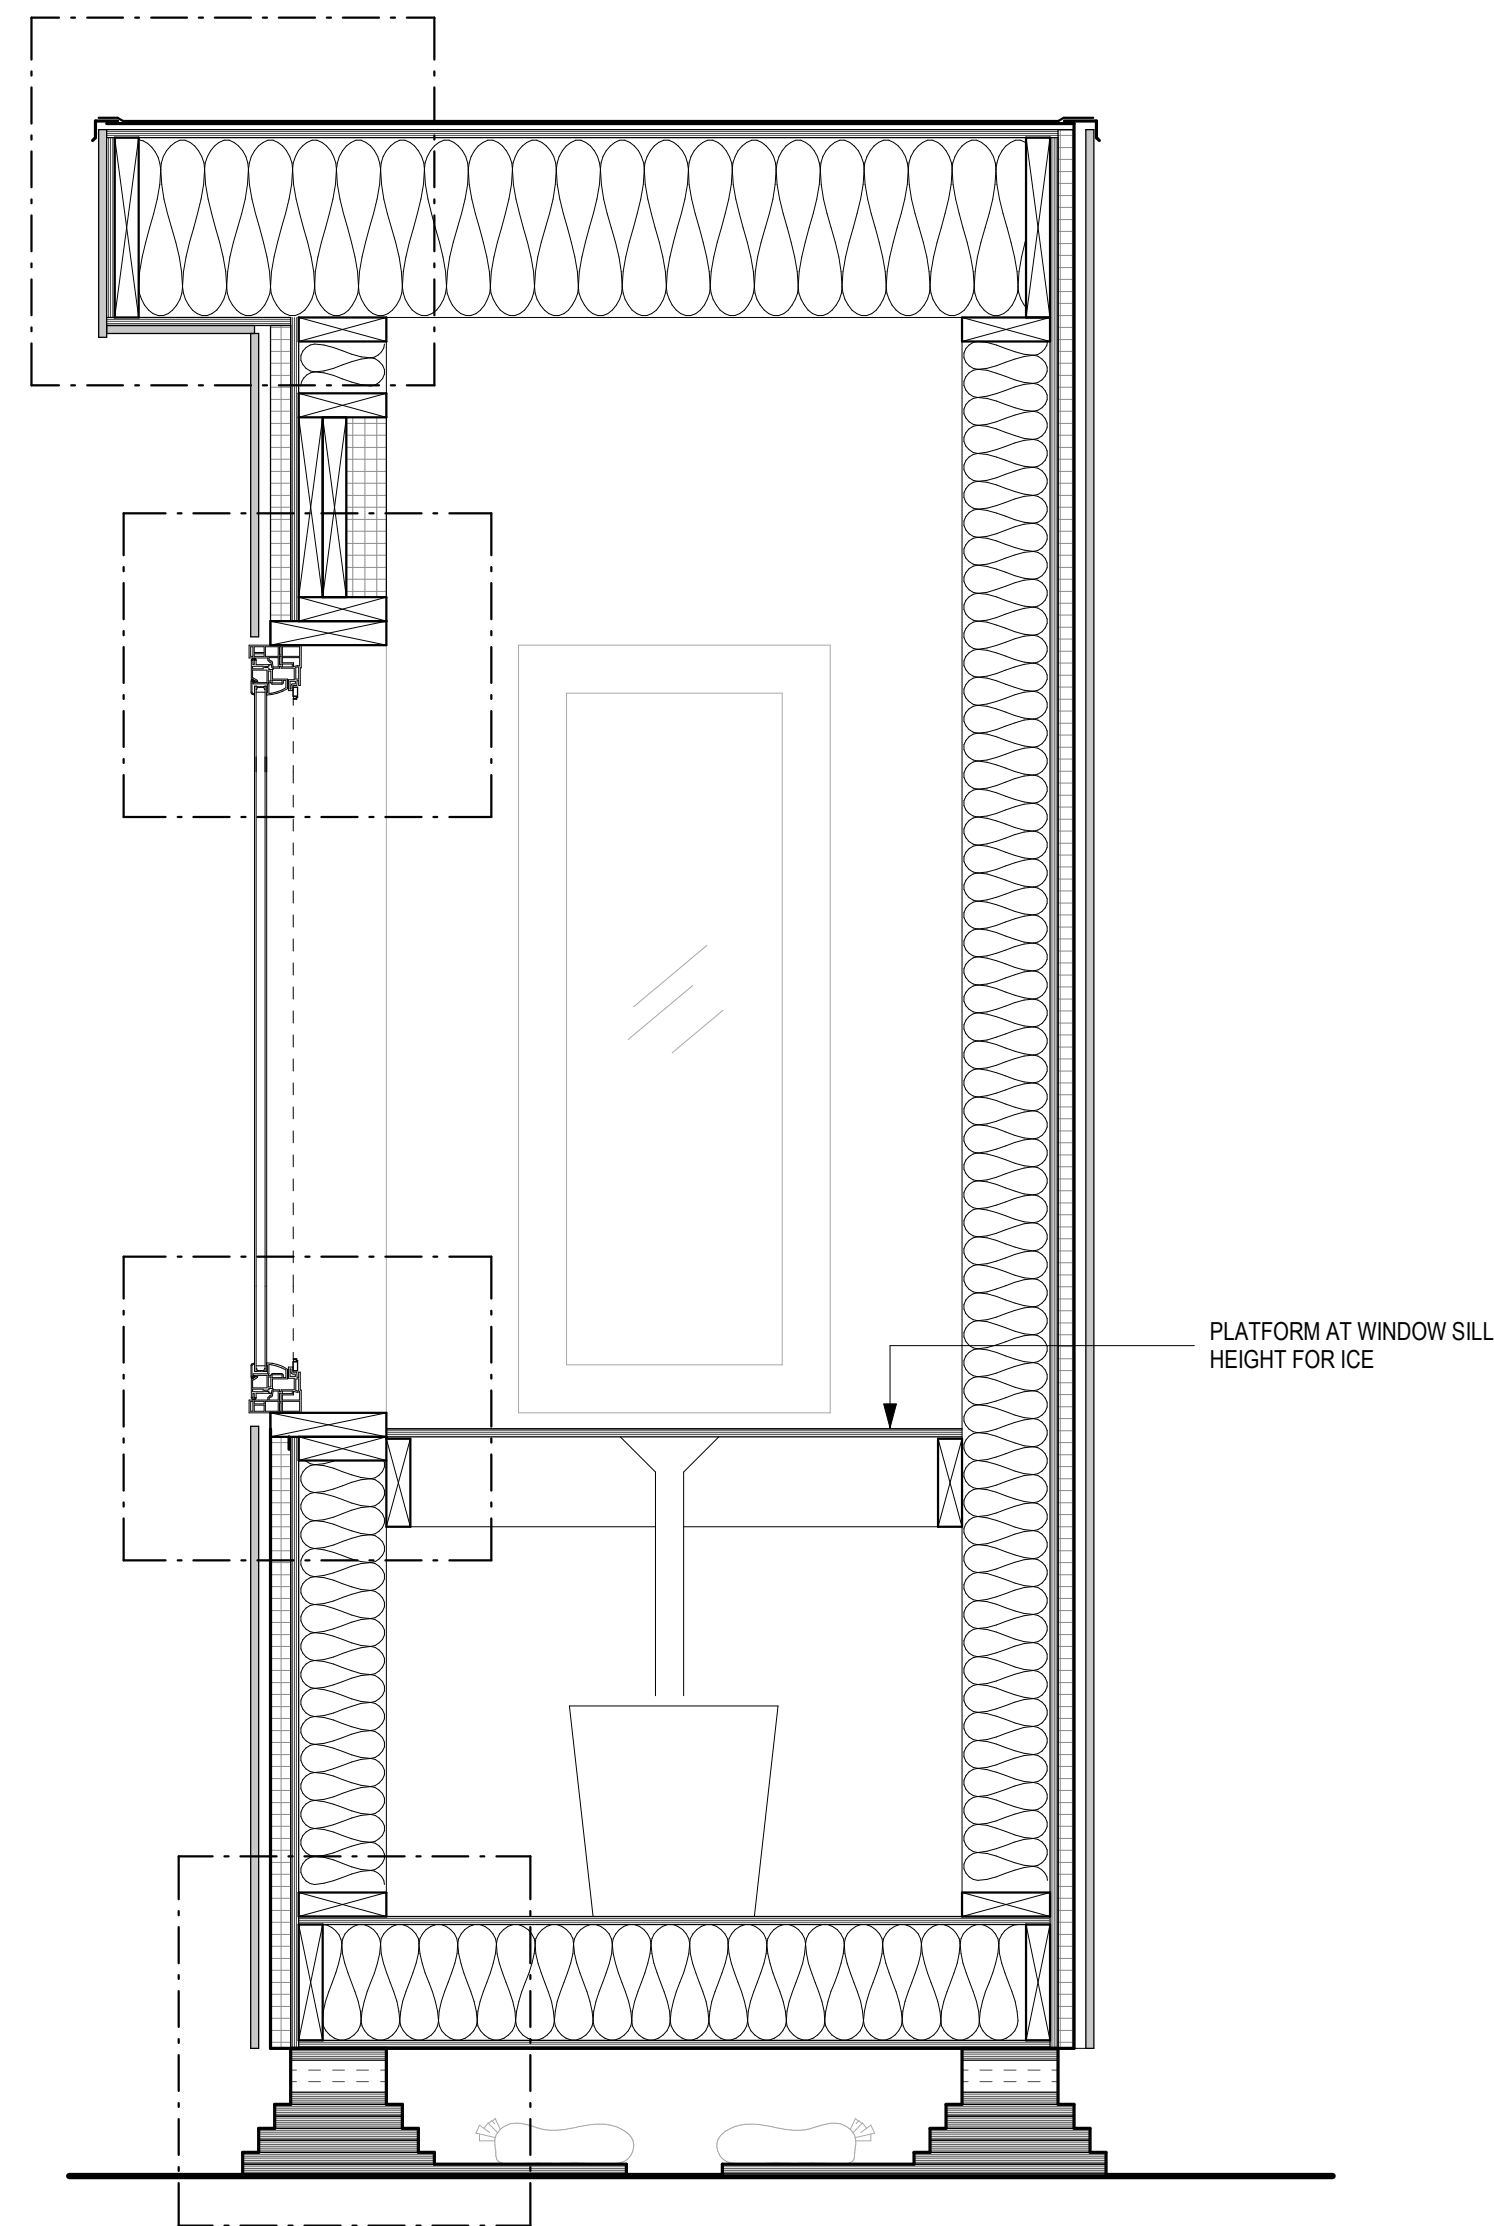

SECTION VIEW
1" = 1'-0"

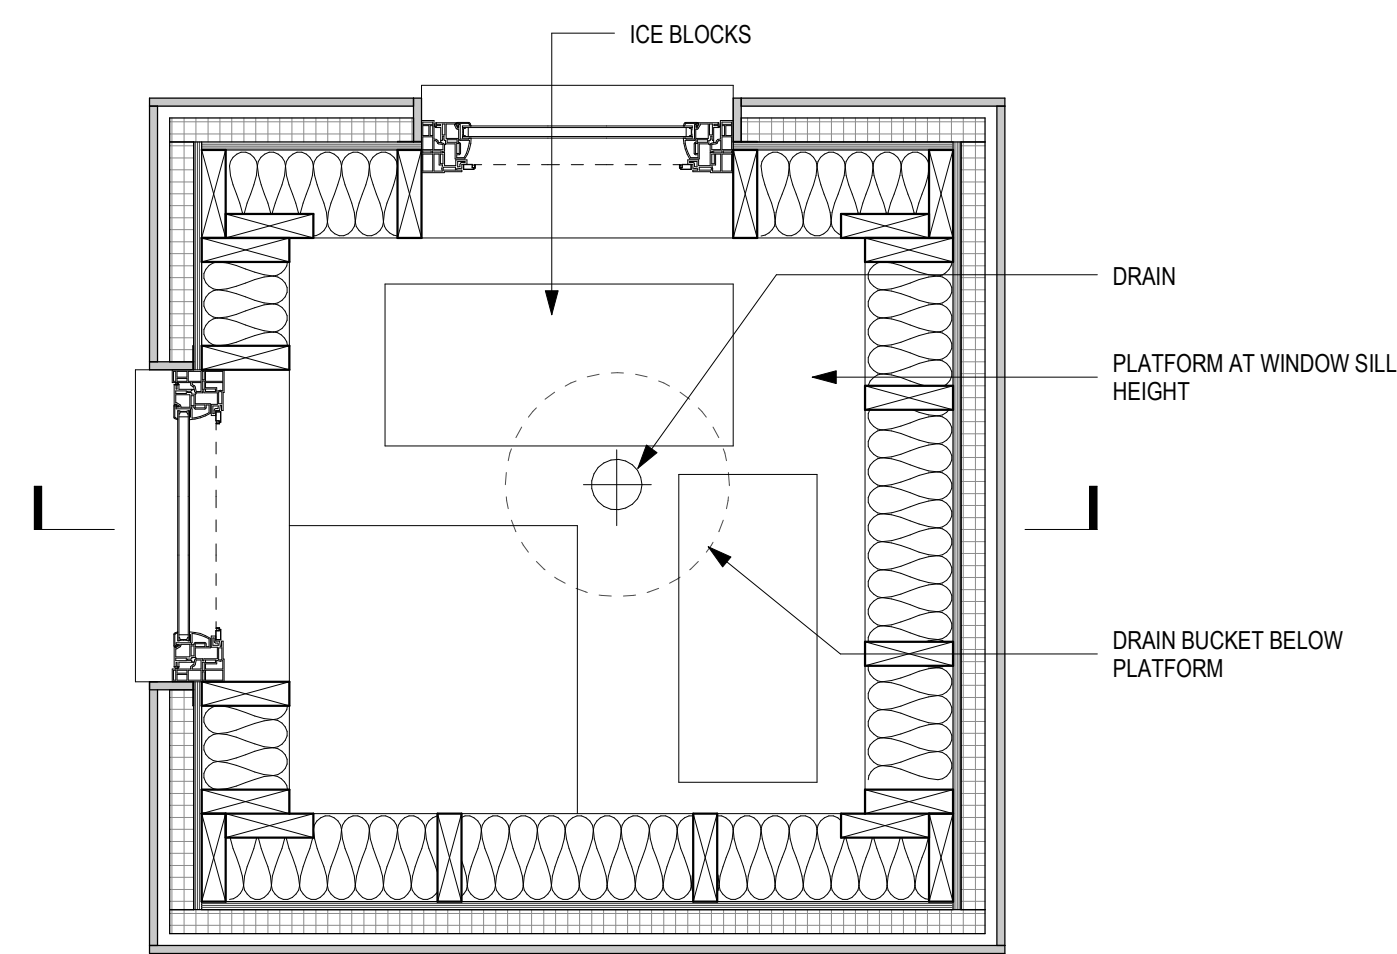

PLAN VIEW
1" = 1'-0"

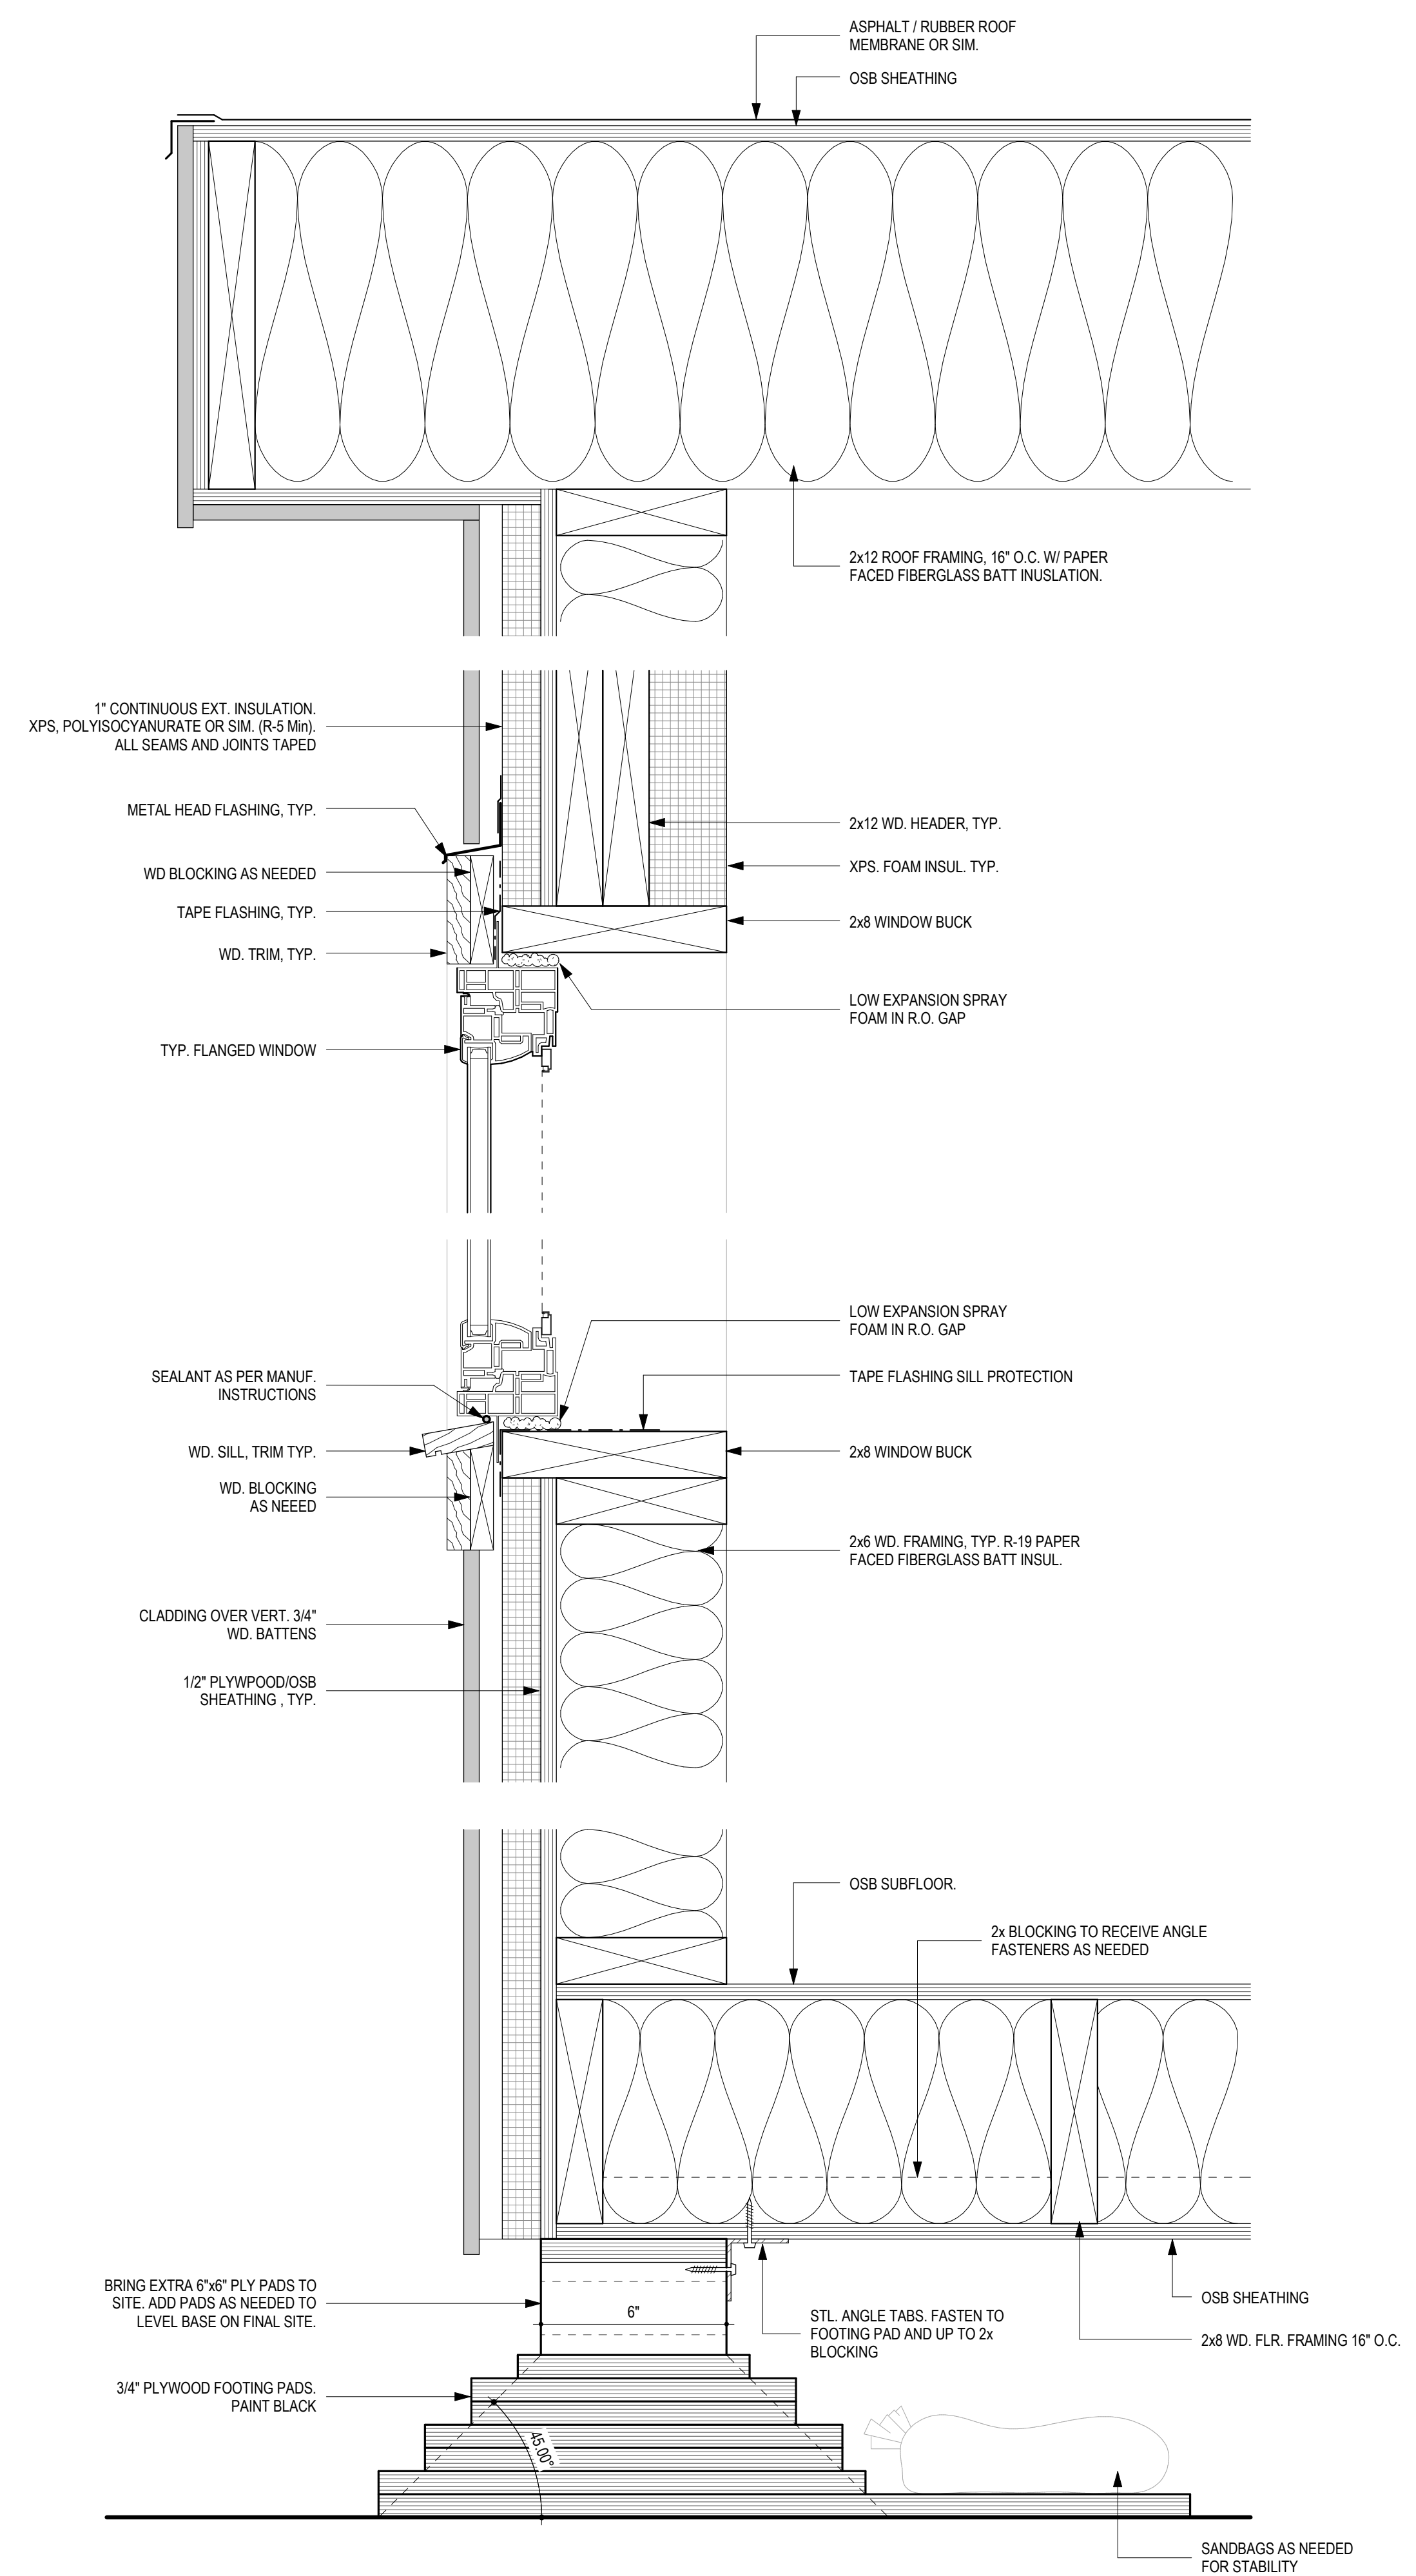

TYPICAL WALL SECTION
3" = 1'-0"

© 2017 NAPHN
These drawings and specifications including the design and arrangements represented herein are the property of NAPHN. No part thereof shall be copied, disclosed to others, or used in conjunction with any other work or project other than that for which they have been prepared without express consent of NAPHN.

No.	Description	Date
1	TYP. DETAILS	170805

NOT FOR CONSTRUCTION

PASSIVE HOUSE ICE BOX CHALLENGE
NAPHN 2017 Annual Conference
Oakland, CA

DRAWING TITLE:
CODE MIN. CONSTRUCTION BOX

B-SCAN:

DRAWING NO.:

02

ISSUE DATE:
AUGUST 5, 2017
PROJECT NO.:
SCALE:
As indicated